
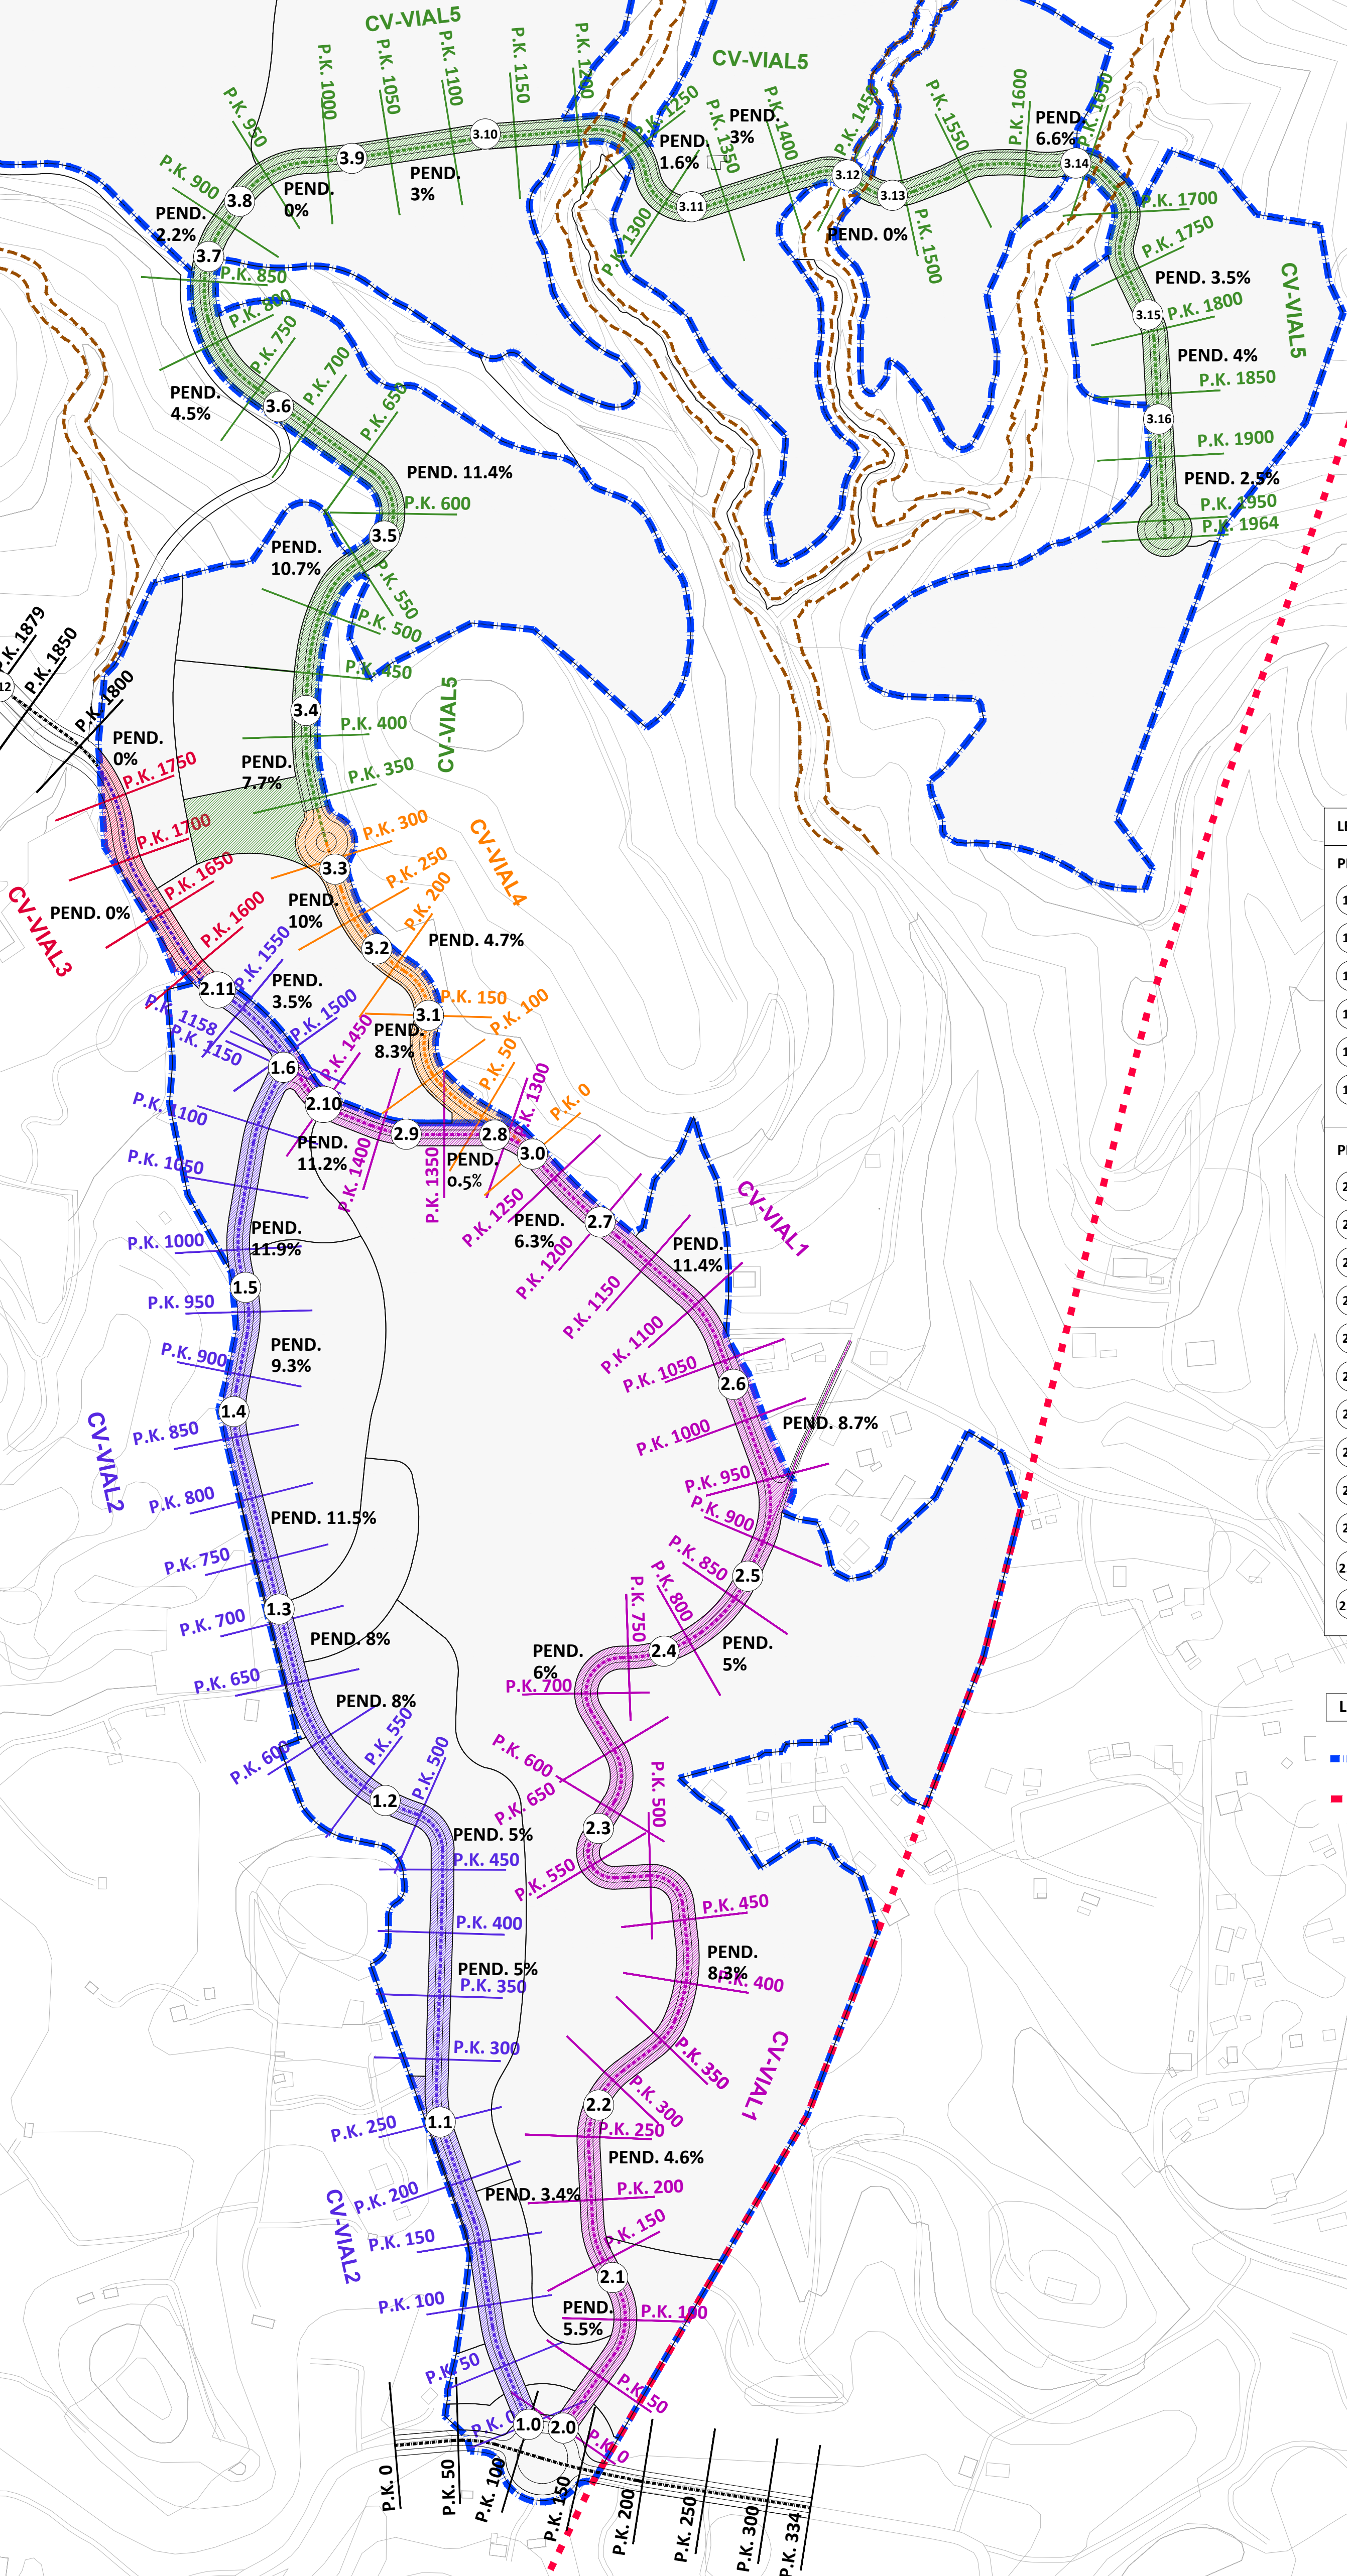


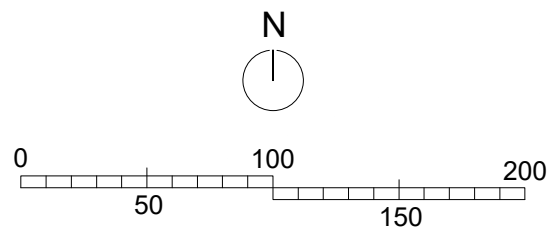

LEYENDA DE PENDIENTES					
PERFIL 1			PERFIL 3		
1.0	3.4%	1.1	3.0	8.3%	3.1
1.1	5%	1.2	3.1	4.7%	3.2
1.2	8%	1.3	3.2	10%	3.3
1.3	11.5%	1.4	3.3	7.7%	3.4
1.4	9.3%	1.5	3.4	10.7%	3.5
1.5	11.9%	1.6	3.5	11.4%	3.6
			3.6	4.5%	3.7
			3.7	2.2%	3.8
			3.8	0%	3.9
			3.9	3%	3.10
			3.10	1.6%	3.11
			3.11	3%	3.12
			3.12	0%	3.13
			3.13	6.6%	3.14
			3.14	3.5%	3.15
			3.15	4%	3.16
			3.16	2.5%	3.17
PERFIL 2					
2.0	5.5%	2.1			
2.1	4.6%	2.2			
2.2	8.3%	2.3			
2.3	6%	2.4			
2.4	5%	2.5			
2.5	8.7%	2.6			
2.6	11.4%	2.7			
2.7	6.3%	2.8			
2.8	0.5%	2.9			
2.9	11.2%	2.10			
2.10	3.5%	2.11			
2.11	0%	2.12			

LEYENDA	
	ÁMBITO DEL SECTOR. S : 876.486 m2
	LÍMITE DE TÉRMINO MUNICIPAL

Proyecto

MODIFICACIÓN PUNTUAL DEL PLAN GENERAL DE ORDENACIÓN URBANA DE CALLOSA D'EN SARRIÀ Y ORDENACIÓN PORMENORIZADA DEL ÁMBITO DE ANIBITS-MARGEQUIVIR

Determinación de ordenación pormenorizada ámbito ANIBITS-MARGEQUIVIR

Promotor

AJUNTAMENT DE CALLOSA D'ENSARRIÀ

Equipo Redactor

WENDELIN HINSCH Arquitecto 7-513

Oficina Técnica Municipal

JOAN VICENS SALORT Arquitecto municipal

Promotor

PERFILES VIARIOS PLANTA